


OUTBOUND FREIGHT TARGET SCHEDULE
PRINTING United

October 18-20, 2023

Georgia World Congress Center - Exhibit Halls B, B/C Connector, C - Level 1
Atlanta, GA

MOVE-OUT TARGET LEGEND				
TARGET DAY		MHA TURN IN BY	MARSHAL YARD CHECK-IN BY	ESTIMATED EMPTY RETURN ON FRIDAY 10/20/2023
	Friday - 10/20/2023	8:00 PM	9:00 PM	10:00 PM
	Saturday - 10/21/2023	11:00 AM	11:00 AM	11:59 PM
	Saturday - 10/21/2023	1:00 PM	3:00 PM	11:59 PM
	Sunday - 10/22/2023	8:00 AM	10:00 AM	11:59 PM
	Sunday - 10/22/2023	10:00 AM	12:00 PM	11:59 PM
	Monday - 10/23/2023	8:00 AM	10:30 AM	11:59 PM
 NO FREIGHT AISLES (FIRE SAFETY AISLES)				

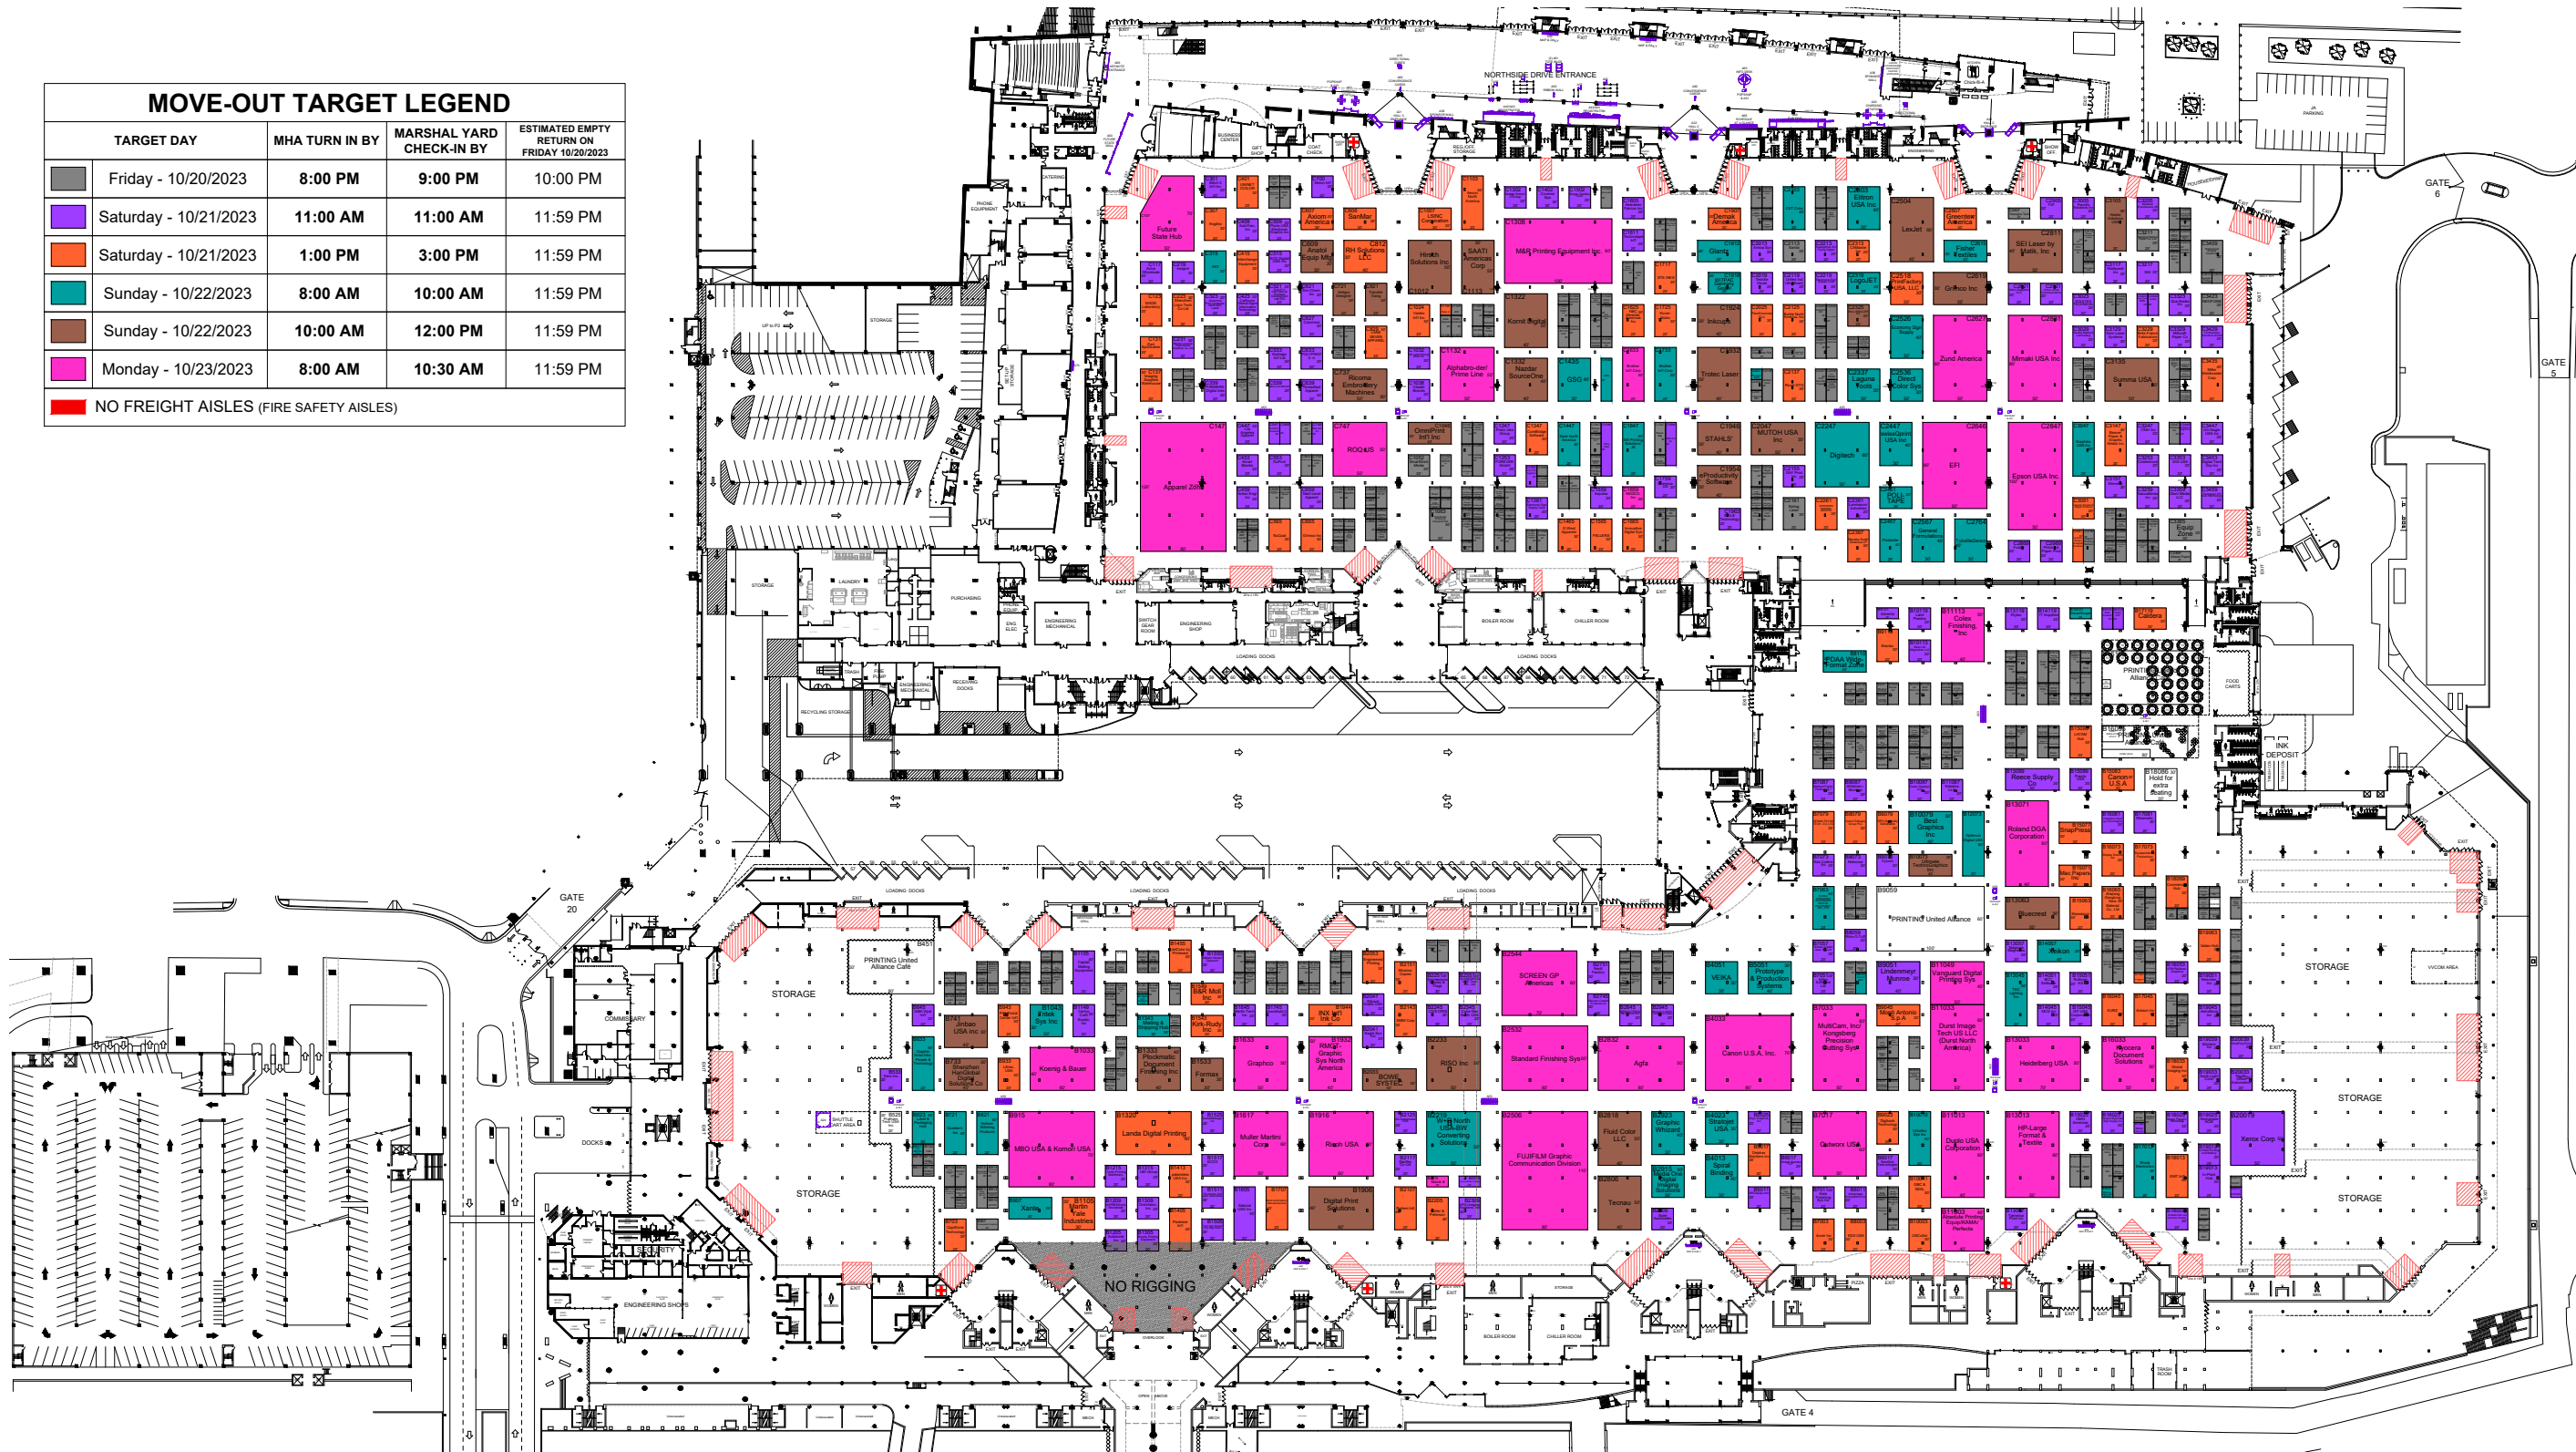

Show Information	
Show Name	PRINTING United
Show Dates	October 18-20, 2023
Move-In	10/18/2023
Job #	G184491023
AE	Michael Graham

Inventory as of 10/04/2023			
99% - 417,050 SqFt Rented			
1% - 2,700 SqFt Available			
Dimension	Size	Qty	SqFt
10x10'	100	261	26,100
10x20'	200	184	36,800
10x30'	300	23	6,900
10x40'	400	3	1,200
10x50'	500	1	500
20x20'	400	149	59,600
20x30'	600	75	45,000
20x40'	800	23	18,400
20x50'	1,000	13	13,000
20x60'	1,200	1	1,200
30x30'	900	11	9,900
30x40'	1,200	17	20,400
30x50'	1,500	5	7,500
30x60'	2,400	1	2,400
40x40'	1,600	3	4,800
40x50'	2,000	10	20,000
40x60'	2,400	3	7,200
40x70'	2,800	1	2,800
40x80'	3,200	2	6,400
50x100'	5,000	1	5,000
60x60'	2,500	7	17,500
60x80'	3,000	3	9,000
60x100'	3,500	1	3,500
60x120'	4,000	7	28,000
60x140'	4,500	1	4,500
60x160'	6,000	2	12,000
60x180'	3,600	1	3,600
60x200'	4,200	1	4,200
60x240'	4,800	2	9,600
70x80'	5,600	2	11,200
80x110'	8,800	1	8,800
80x120'	9,600	1	9,600
Custom	3,150	1	3,150
Totals:		817	419,750

BUILDING LEGEND	
	EGRESS CORRIDOR
	KEEP CLEAR SPACE
	COLUMN - SIZES VARY
	COLUMN - SIZES VARY
	UTILITY PORT
	FIRE ALARM STROBE - DO NOT BLOCK
	FIRE EXTINGUISHER - DO NOT BLOCK
	FIRE HOSE - DO NOT BLOCK

Venue Info	
Building Name	Georgia World Congress Center
Hall	Exhibit Halls B, B/C Connector, C
Floor	Level 1
Address	285 Andrew Young International Blvd NW Atlanta, GA 30313

Drawing Information	
File Path	J:\Design Files\2023\Floor Plans\01_SBS SHOW FLOORPLANS\2023\10_October\PRINTING United_G184491023.dwg
File Name	PRINTING United_G184491023.dwg
Drawn By	Jessica Perez
Last Saved	10/4/2023 11:57 AM
Saved By	Lgorsky
Tab	Floorplan_4
Paper Size	ANSI full bleed B (11.00 x 17.00 Inches)
Scale	NTS

1531 Carroll Drive NW
Atlanta, GA 30318
(v) 404-720-8600
(f) 404-720-8750

Shepard Exposition Services has made every effort to ensure the accuracy of all information contained on this floor plan. However, no warranties, either expressed or implied, are made with respect to this floor plan. Verifying the locations of building columns, utilities, or other architectural components of the facility is the sole responsibility of the exhibitor/show management.

SUBJECT TO FIRE MARSHAL APPROVAL