

Work Truck Week

March 8-10, 2023



Indiana Convention Center - Exhibit Hall - Level 1 Indianapolis, IN



Show Information	
Show Name	Work Truck Week
Show Dates	March 8-10, 2023
Move-In	March 2, 2023
Job #	I197800323
AE	Kimberly Vess

Target Legend

- Sunday - 03/05/23 - 8AM
- Sunday - 03/05/23 - 12:30PM
- Monday - 03/06/23 - 8AM
- Monday - 03/06/23 - 12:30PM
- Monday - 03/06/23 - 3PM
- Tuesday - 03/07/23 - 8AM
- Contact NTEA
- No Freight Aisle

 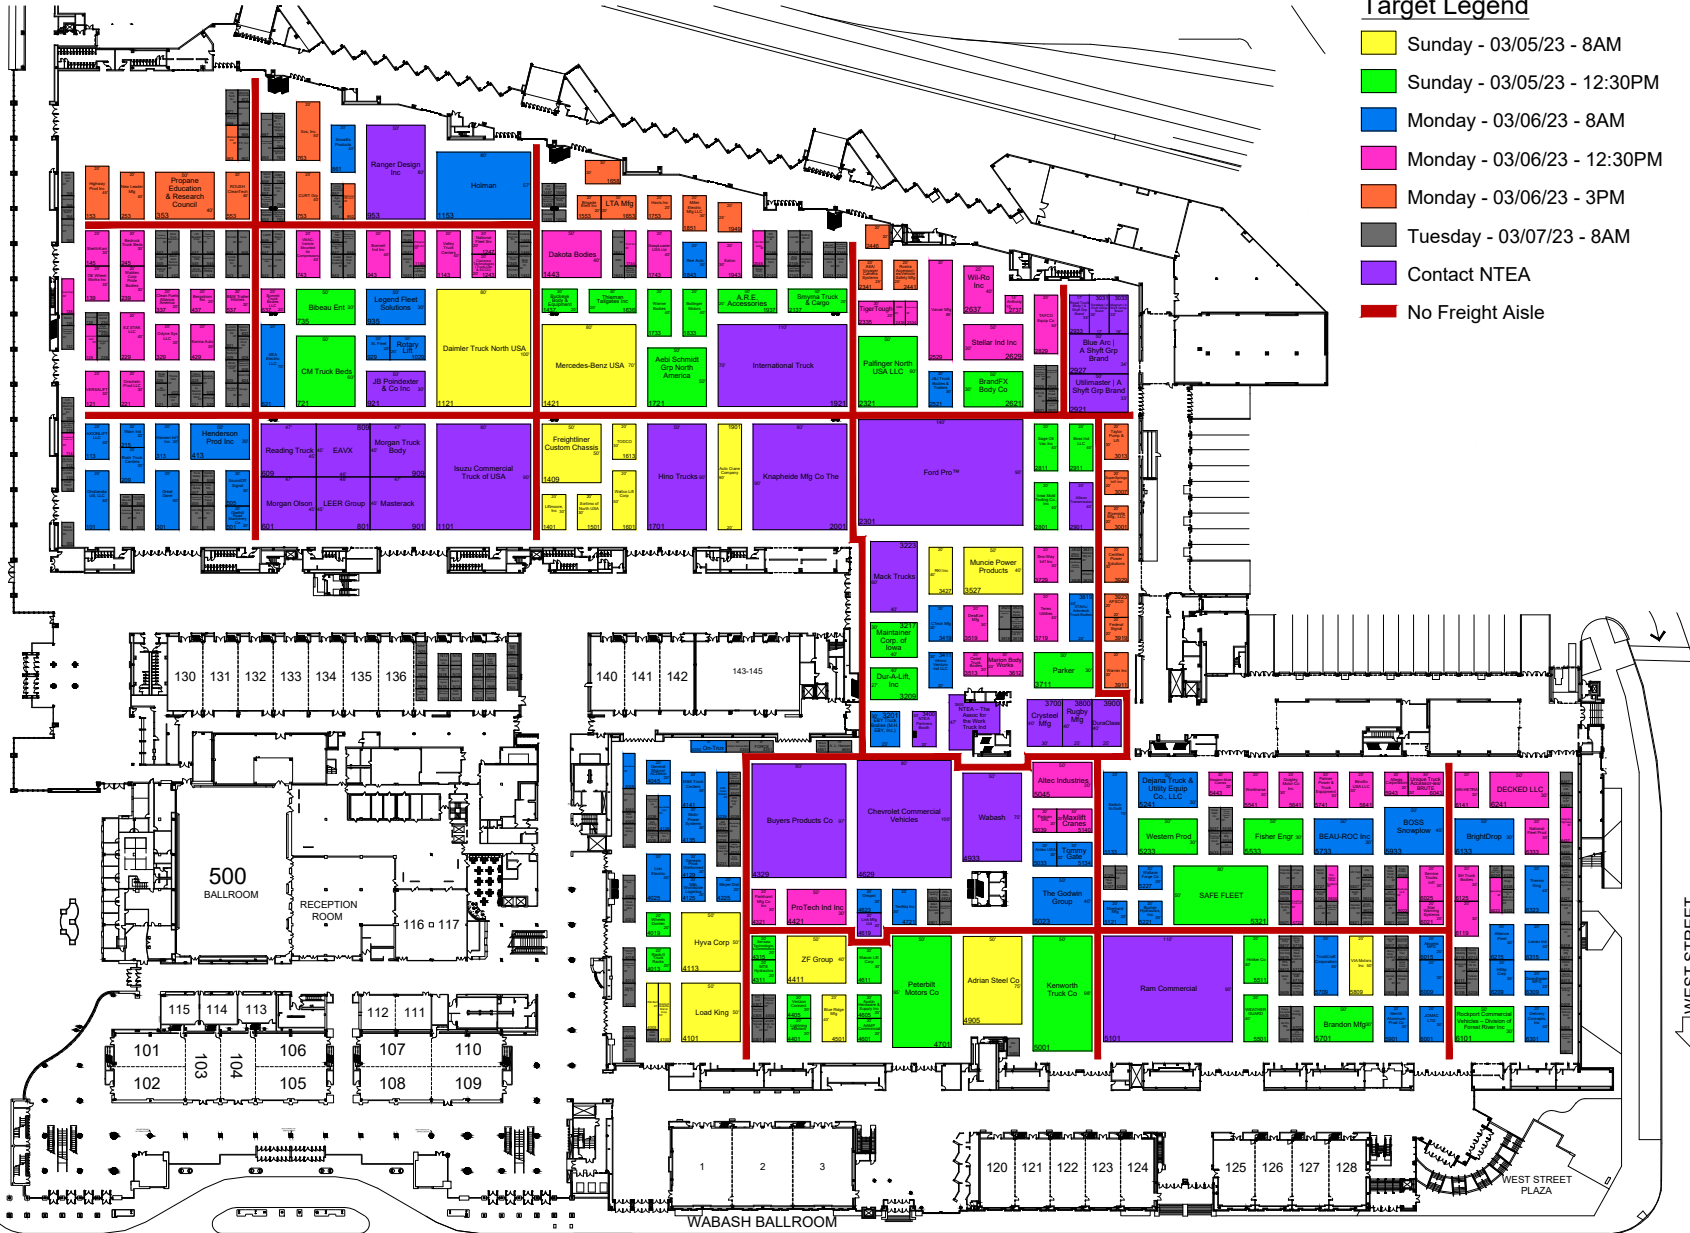

Floor Plan Legend	
FE	Fire Extinguisher
FS	Fire Strobe
FHC	Fire Hose Cabinet

Venue Info	
Building Name	Indiana Convention Center
Hall	Exhibit Hall
Floor	Level 1
Address	100 S Capitol Ave Indianapolis, IN 46225

Drawing Information	
File Path	\\J01_Floor Plans_01_SES SHOW FLOORPLANS\2023\3_March\Work Truck Week_I197800323
File Name	Work Truck Week_I197800323.dwg
Drawn By	Lierin Gorsky
Last Saved	10/18/2022 2:32 PM
Saved By	Lgorsky
Tab	Floorplan_3
Paper Size	ANSI full bleed A (11.00 x 8.50 Inches)
Scale	NTS

1531 Carroll Drive NW
Atlanta, GA 30318
(v) 404-720-8600
(f) 404-720-8750